
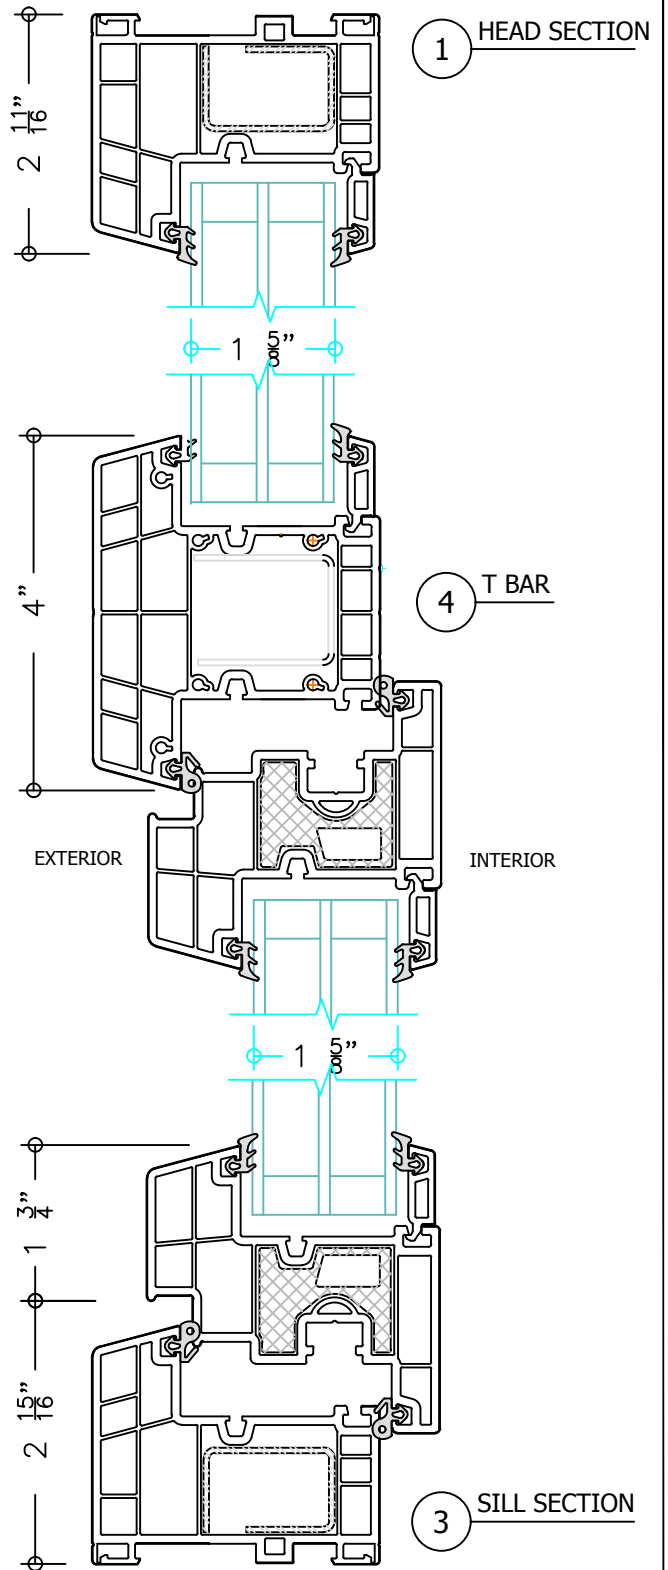


Series 11300  
 PW over Tilt-n-Turn  
 uPVC Window  
 3 1/4" Frame Depth

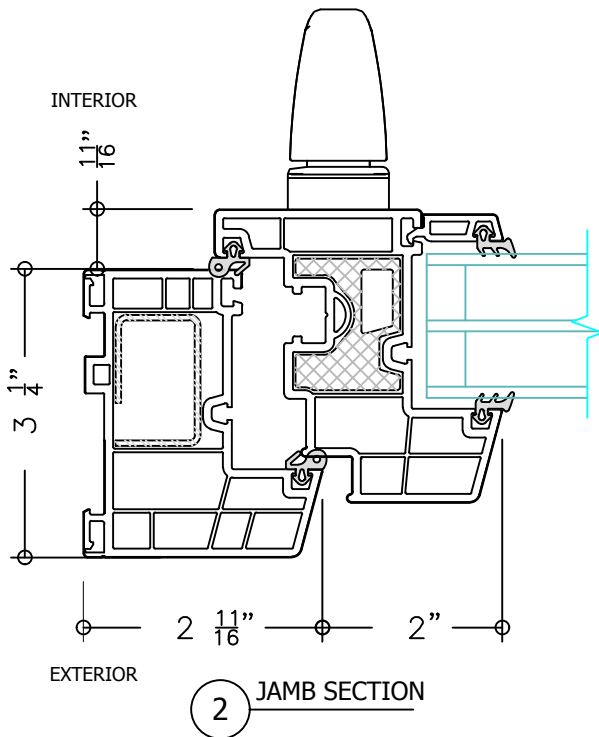

SHEET #	Drawn by:	Customer	Revisions		
	Checked by:		No.	Date	Description
	Date:	Project :			
	Scale: 1/2 Scale				

**WINDOW TECH SYSTEMS**  
 15 OLD STONEBREAK ROAD  
 MALTA, NY 12020  
 800-999-9855 FAX: 518-899-4104  
 info@windowtechsystems.net