
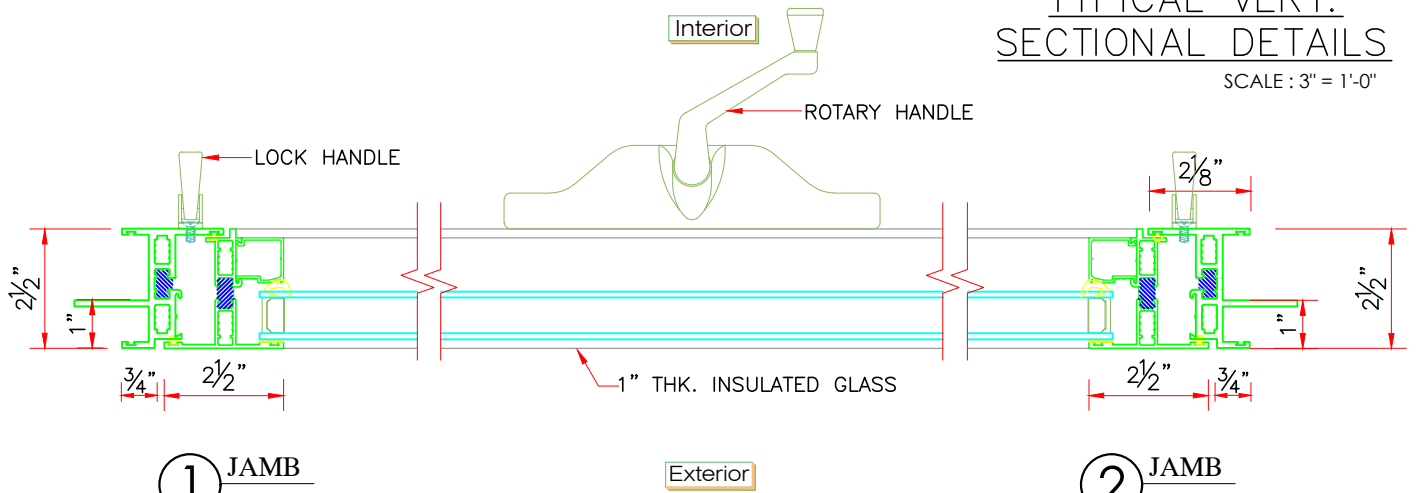


**SERIES 5102 AWNING WINDOW
WITH 1" BLDRS FIN
P-AW100**

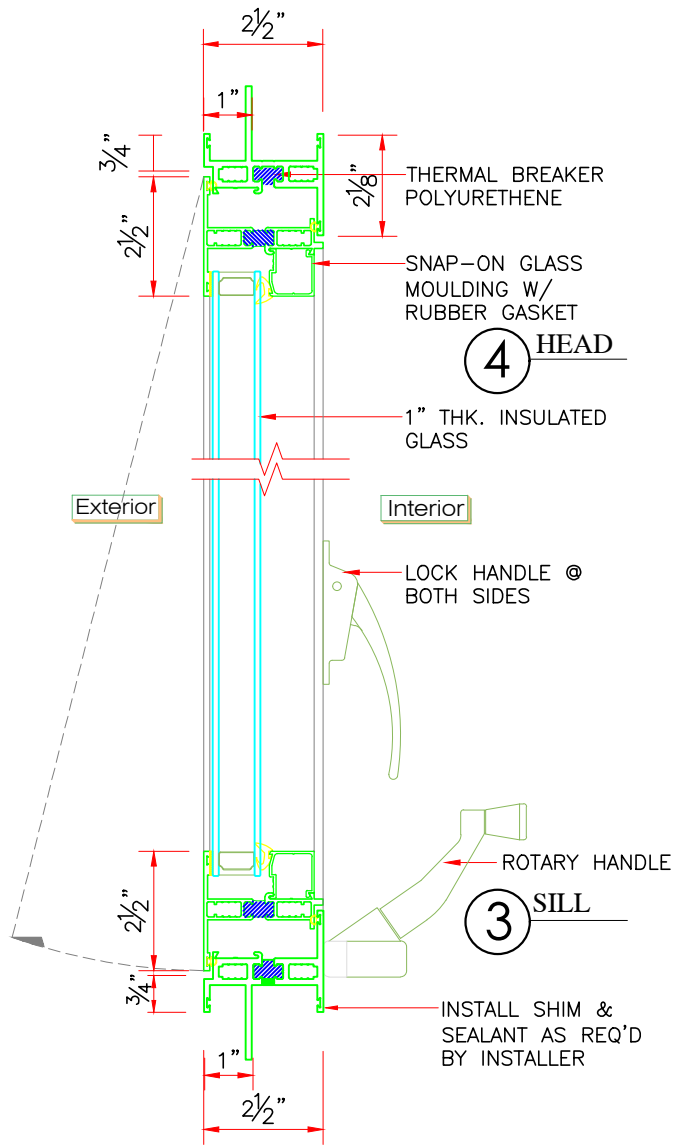

SHEET #	Drawn by:	Customer	Revisions		
	Checked by:		No.	Date	Description
	Date:				
	Scale:				
Project :					