



3 HEAD

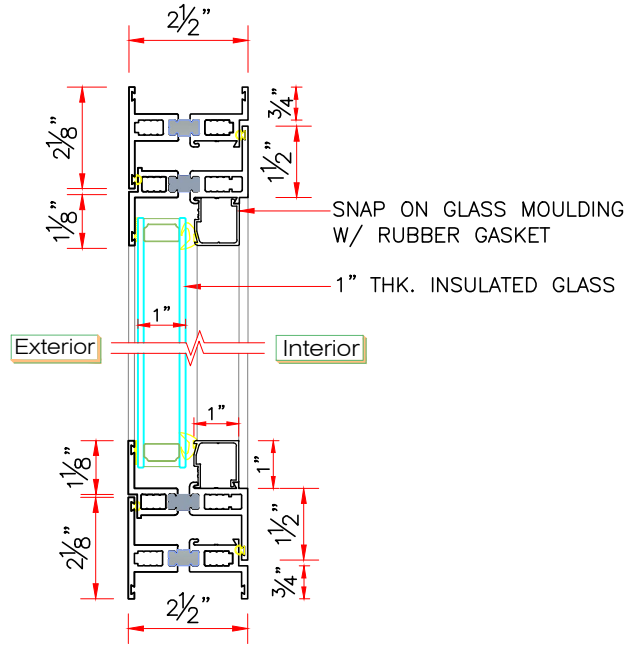

4 SILL

SERIES 5010 IN-SWING CASEMENT WINDOW C-AW100

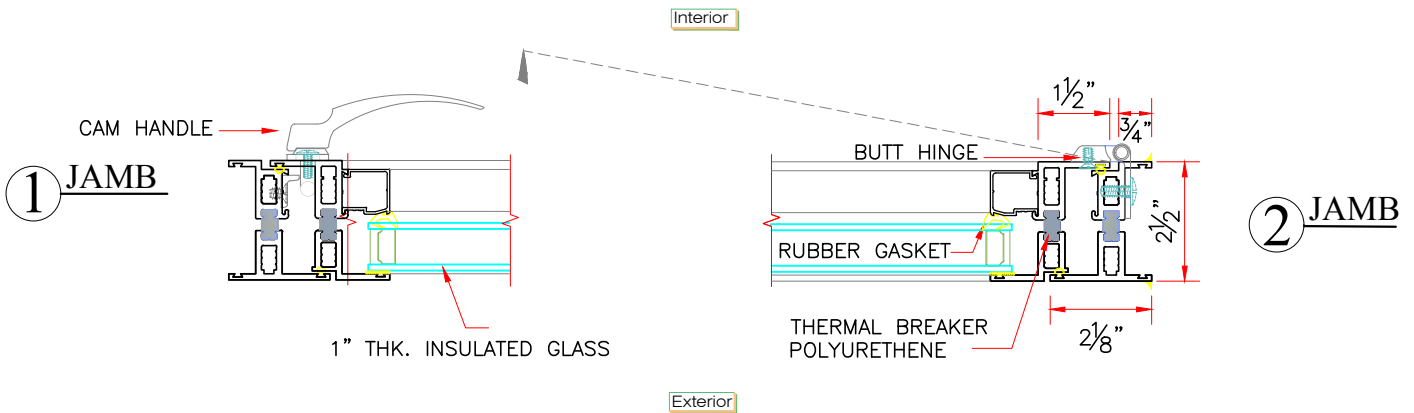

TYPICAL SECTIONAL DETAILS

SHEET #	Drawn by:	Customer	Revisions			WINDOW TECH SYSTEMS 15 Old Stonebreak Road Malta, NY 12020 800-999-9855 fax 518-899-4104 info@windowtechsystems.net
	Checked by:		No.	Date	Description	
	Date:					
	Scale: 3" = 1'-0"					
		Project :				