


Window Tech Systems ^{Inc.}

TYPICAL INSTALLATION

ALUMINUM NEW CONSTRUCTION WINDOW with 1" BLDRS. FIN

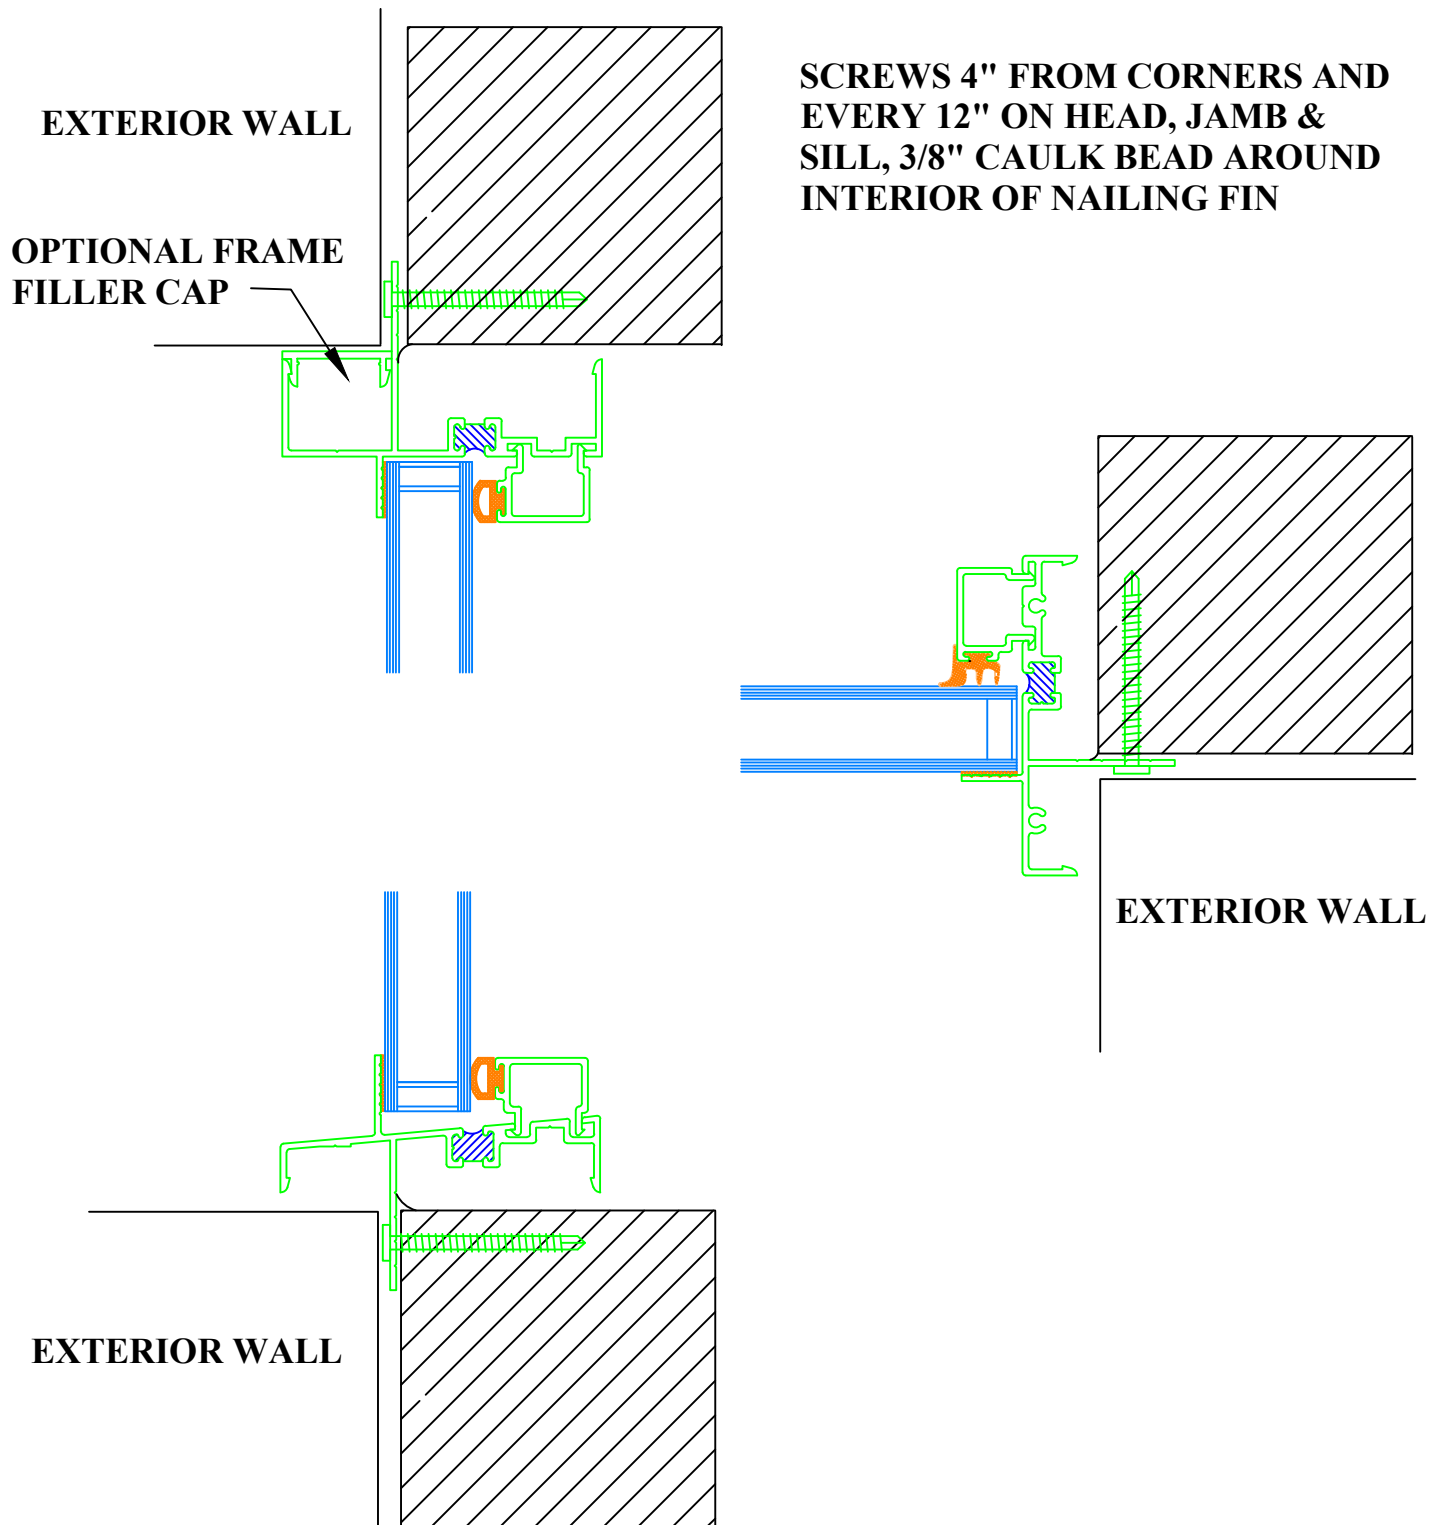

INSTALL FOR 1" BLDRS. FIN WITH OPTIONAL FRAME FILLER CAP

1/2 SCALE