


# Window Tech Systems<sup>Inc.</sup>

## TYPICAL INSTALLATION

### ALUMINUM REPLACEMENT WINDOW with 1 1/2" FLANGE

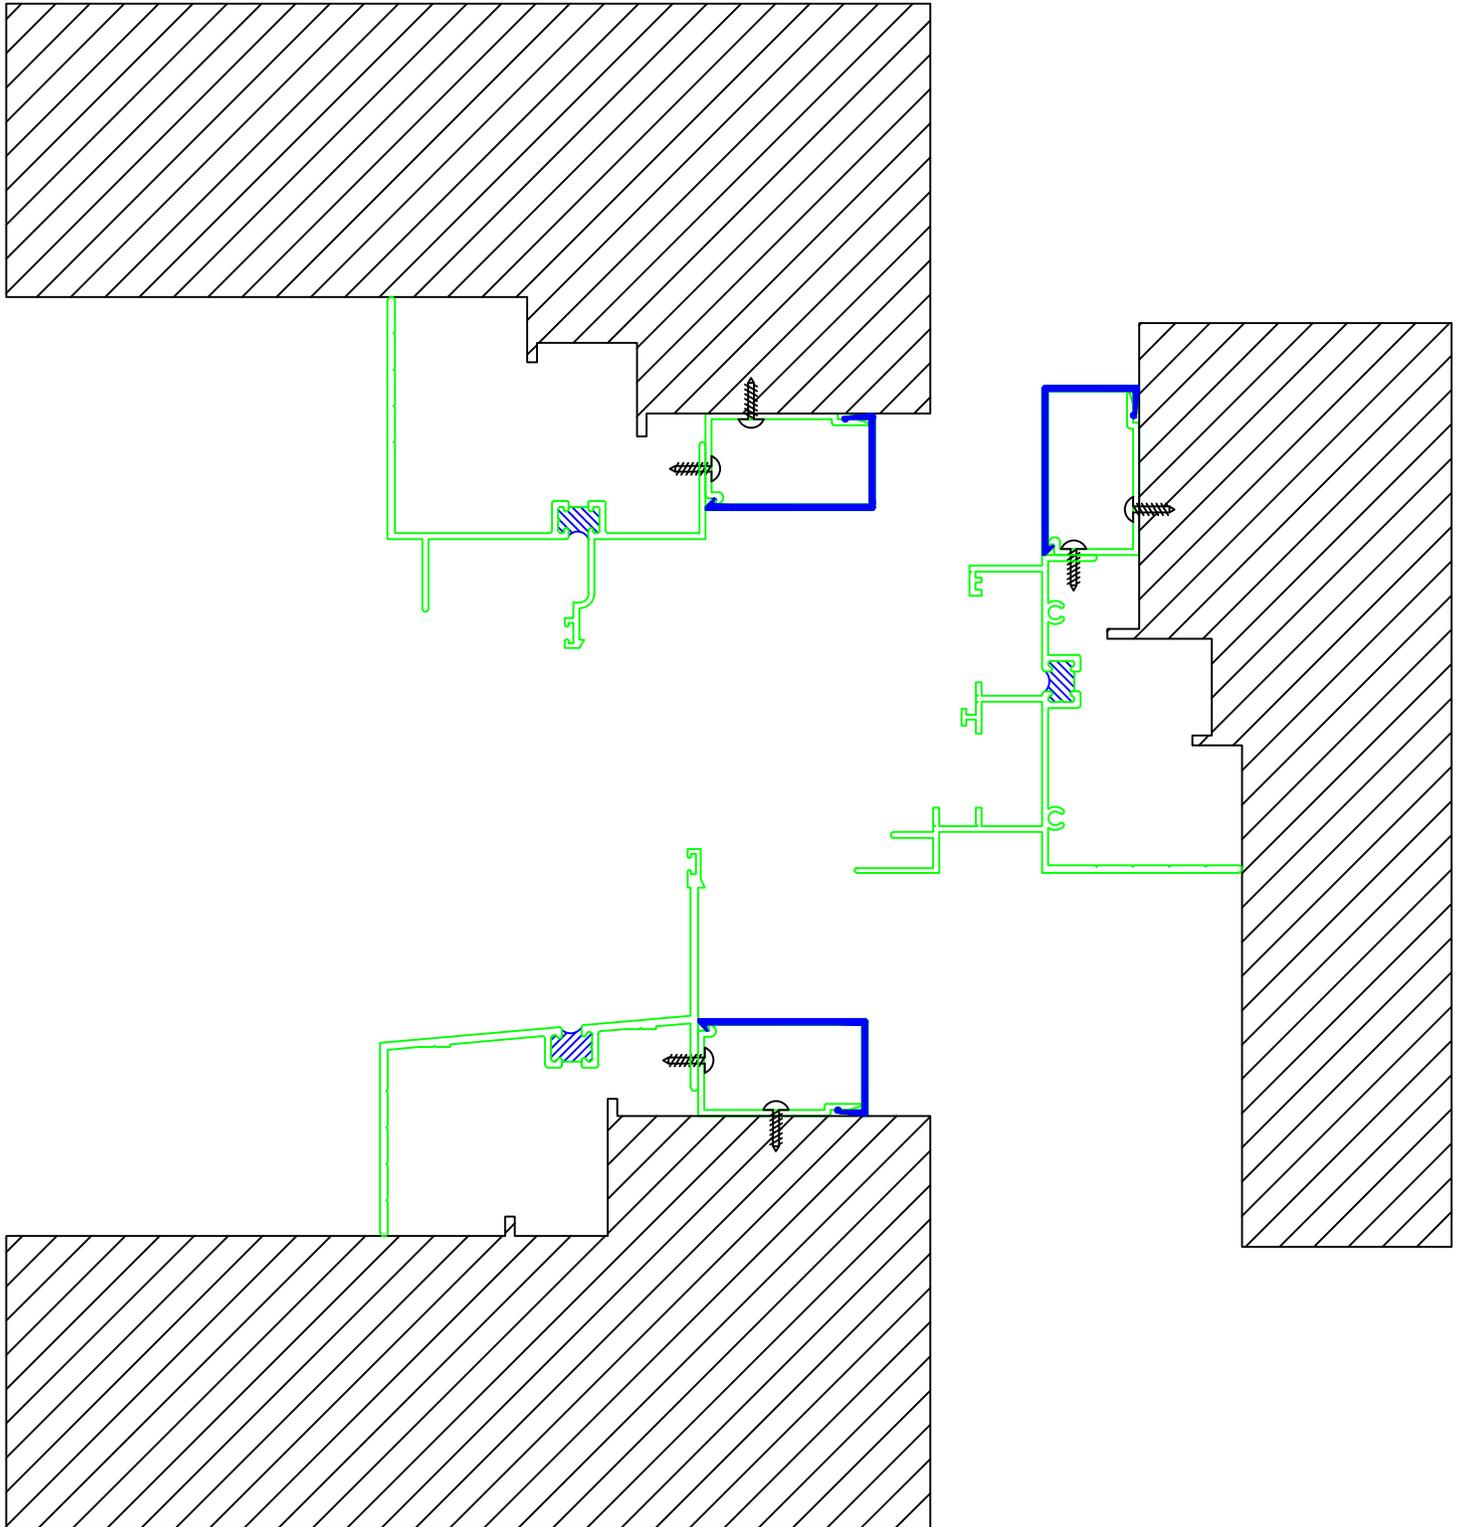

INSTALLATION WITH 1 1/2" FLANGE FRAME WINDOW AND TRIM

1/2 SCALE