


Window Tech Systems^{Inc.}

INSTALLATION OPTION FOR EQUAL LEG FRAME ALUMINUM REPLACEMENT WINDOW

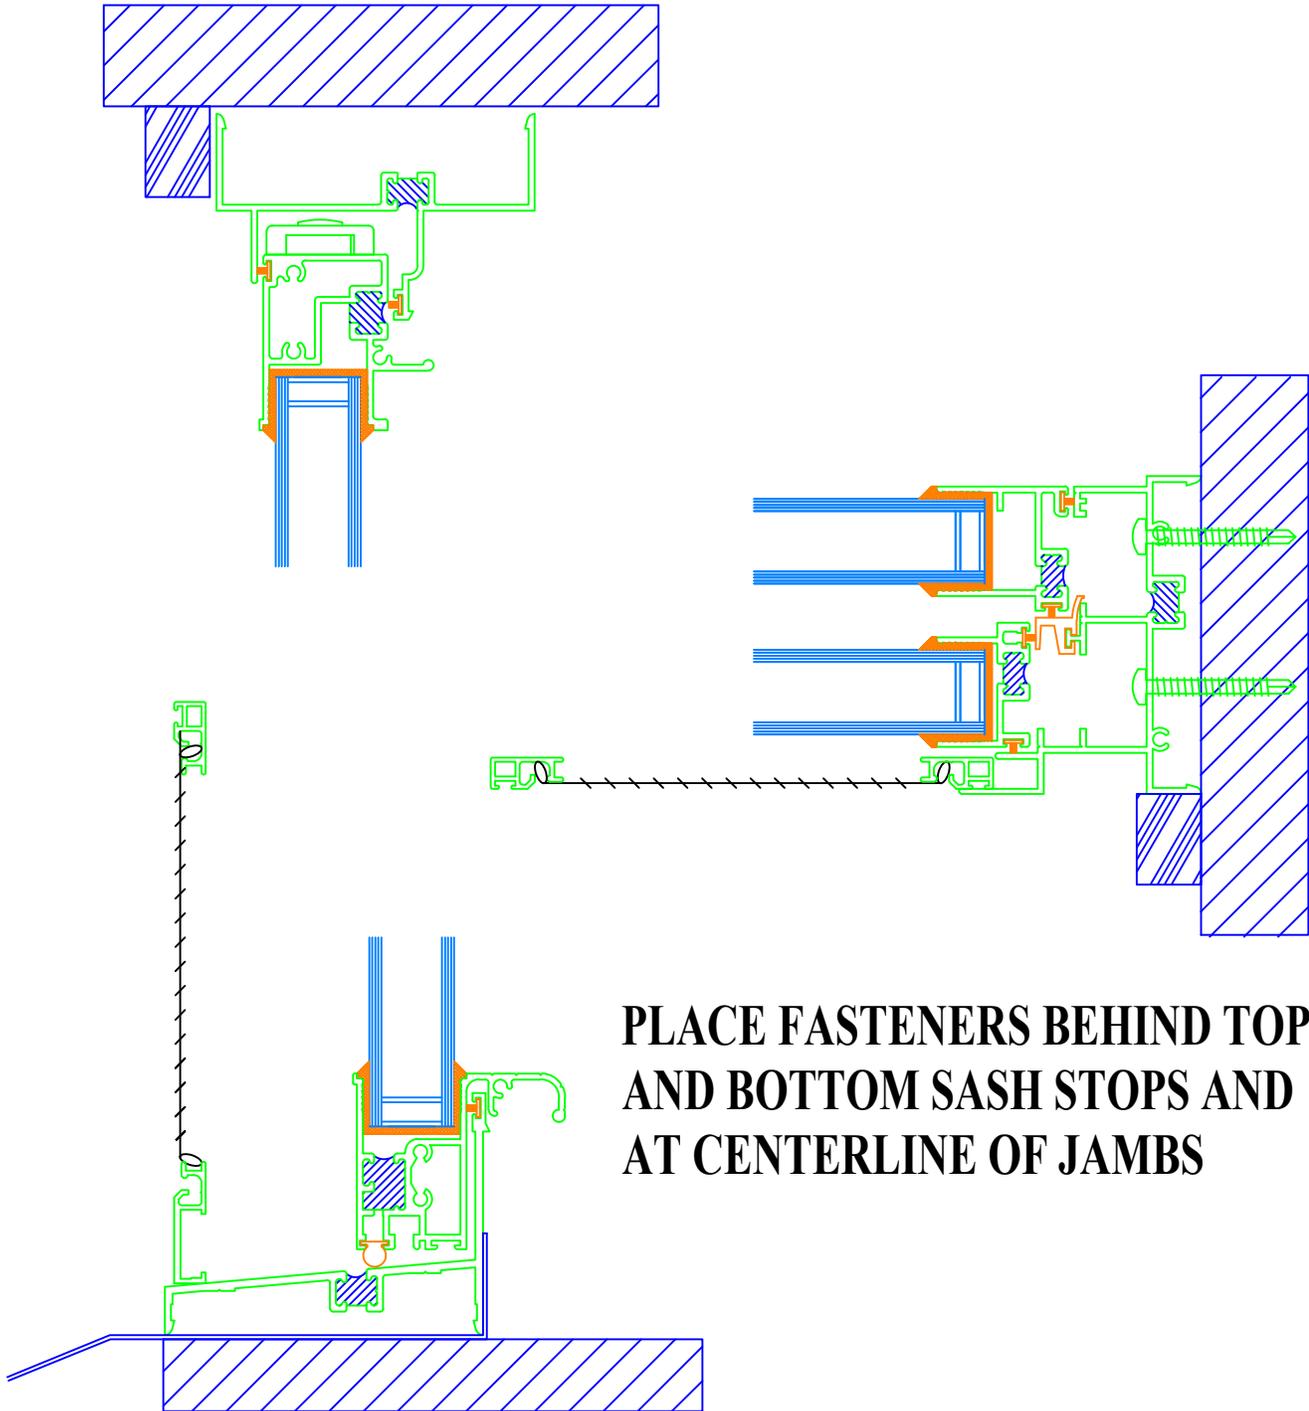

**PLACE FASTENERS BEHIND TOP
AND BOTTOM SASH STOPS AND
AT CENTERLINE OF JAMBS**