
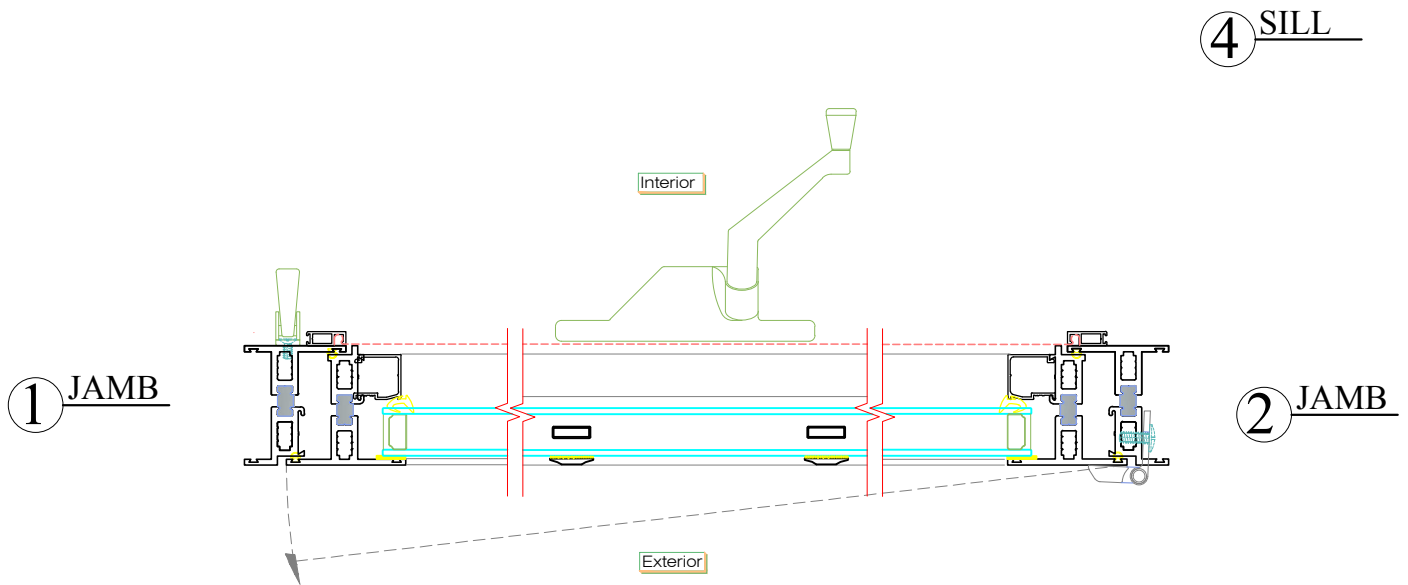


SERIES 5000 OUT-SWING
CASEMENT WINDOW WITH GBG &
ADHESIVE SDL EXT
CALL FOR OPTIONAL SDL PROFILES

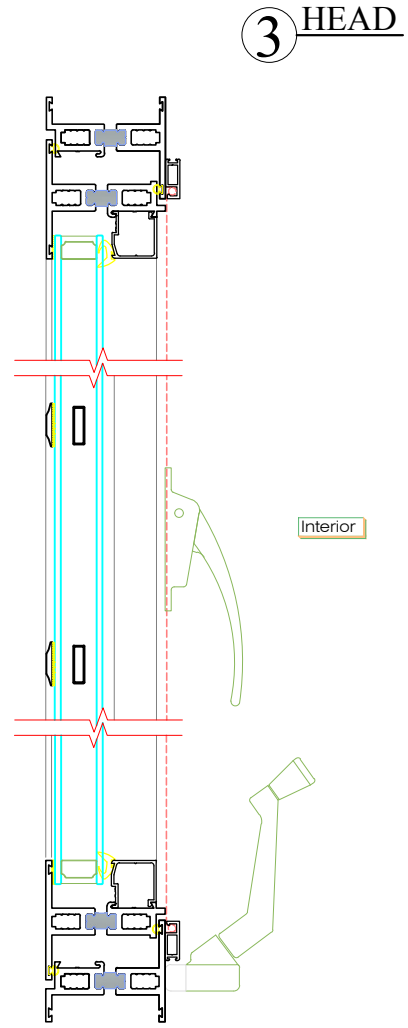

TYPICAL SECTIONAL DETAILS

SHEET #	Drawn by:	Customer	Revisions		
	Checked by:		No.	Date	Description
	Date:	Project :			
	Scale: 3" = 1'-0"				

Window Tech Systems, Inc.

15 Old Stonebreak Road, Malta, NY 12020
 TEL: (800)999-9855 FAX: (518)899-4104
 info@windowtechsystems.net
 www.windowtechsystems.net