
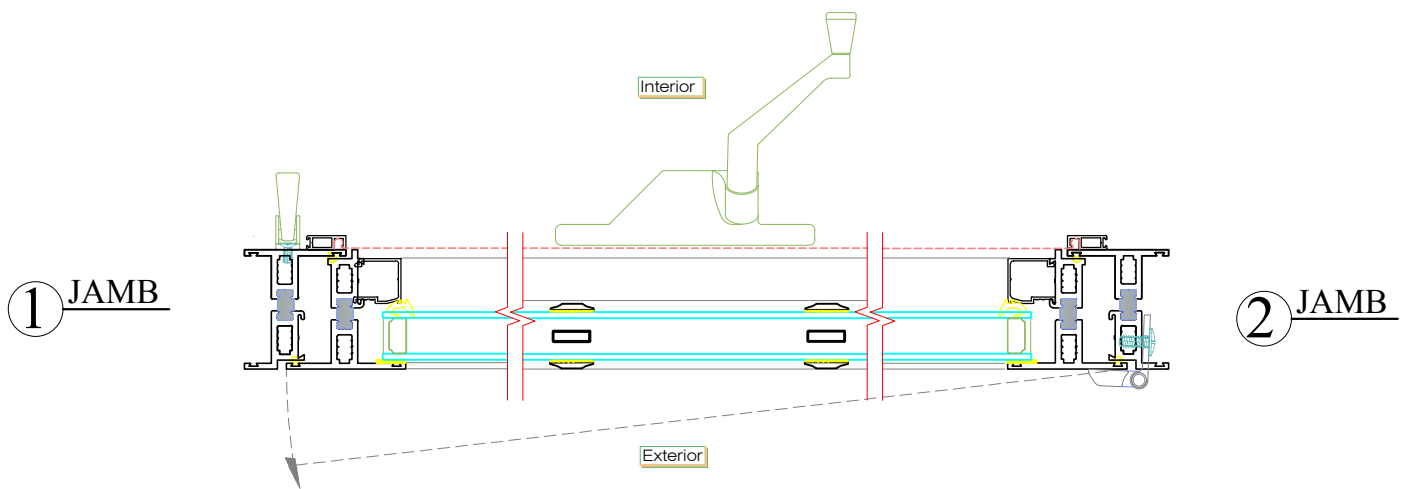


SERIES 5000 OUT-SWING  
CASEMENT WINDOW WITH GBG &  
ADHESIVE SDL INT-EXT  
*CALL FOR OPTIONAL SDL PROFILES*

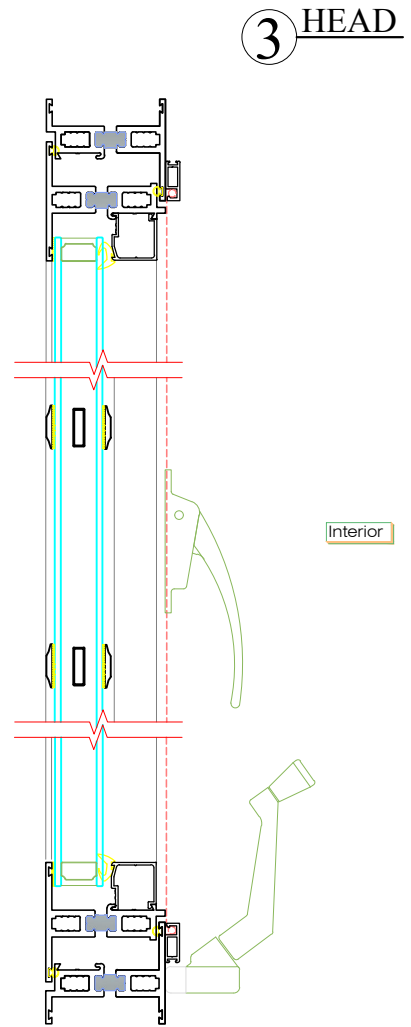

**TYPICAL SECTIONAL DETAILS**

SHEET #	Drawn by:	Customer	Revisions		
	Checked by:		No.	Date	Description
	Date:				
	Scale: 3" = 1'-0"				
Project :					

**Window Tech Systems, Inc.**

15 Old Stonebreak Road, Malta, NY 12020  
 TEL: (800)999-9855 FAX: (518)899-4104  
 info@windowtechsystems.net  
 www.windowtechsystems.net