
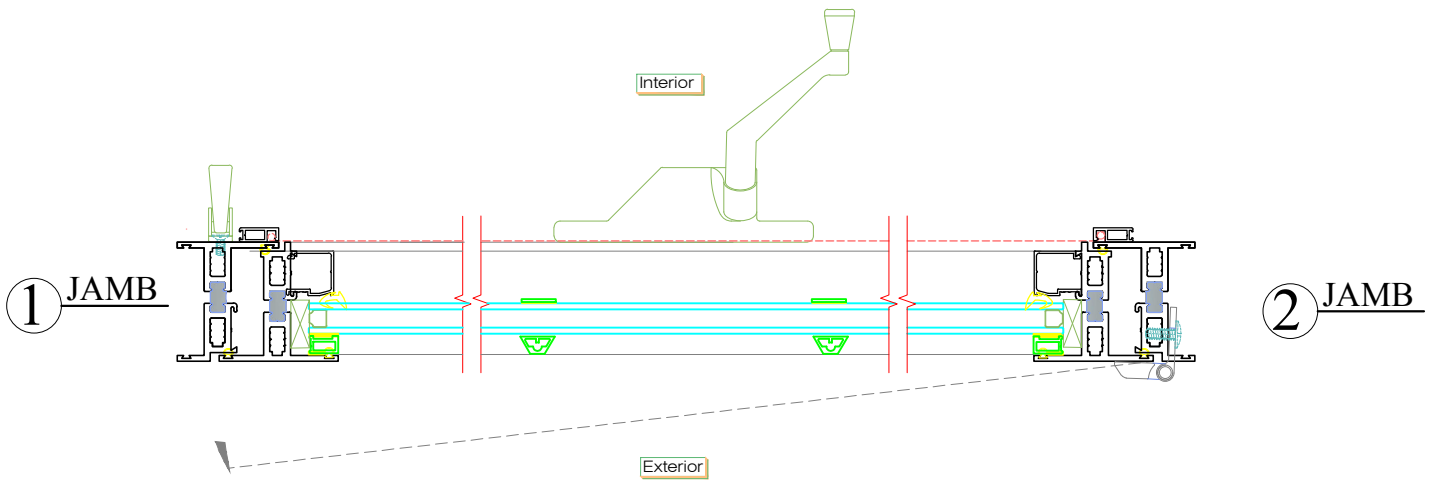


SERIES 5000 OUT-SWING
CASEMENT WINDOW
WITH EXTERIOR
APPLIED GRID FRAME &
ADHESIVE FLAT SDL
CALL FOR OPTIONAL SDL PROFILES

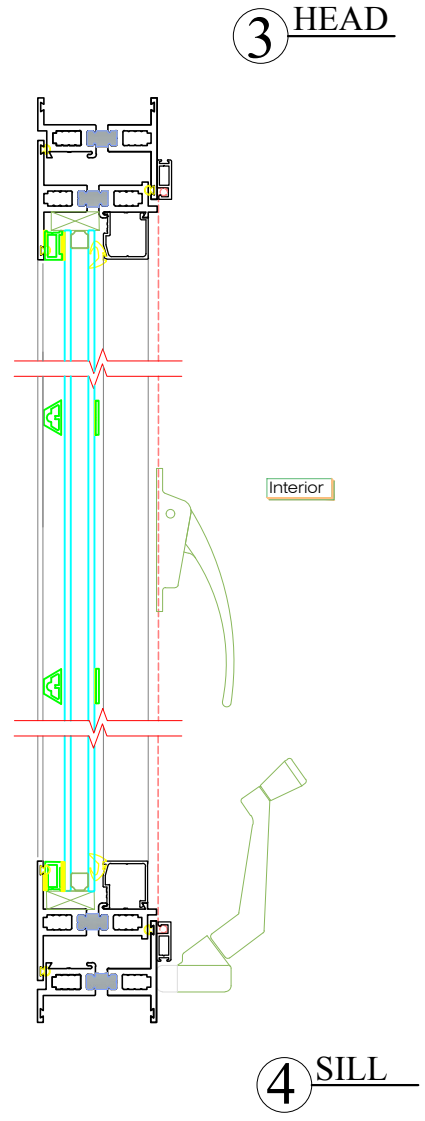

TYPICAL SECTIONAL DETAILS

| | | | | | |
|--|----------------------|----------|-----------|------|-------------|
| SHEET # | Drawn by: | Customer | Revisions | | |
| | Checked by: | | No. | Date | Description |
| | Date: | | | | |
| | Scale: 3" = 1'-0" | | | | |
| <p>Window Tech Systems, Inc.</p> <p>15 Old Stonebreak Road, Malta, NY 12020 TEL: (800)999-9855 FAX: (518)899-4104 info@windowtechsystems.net www.windowtechsystems.net</p> | | | | | |