
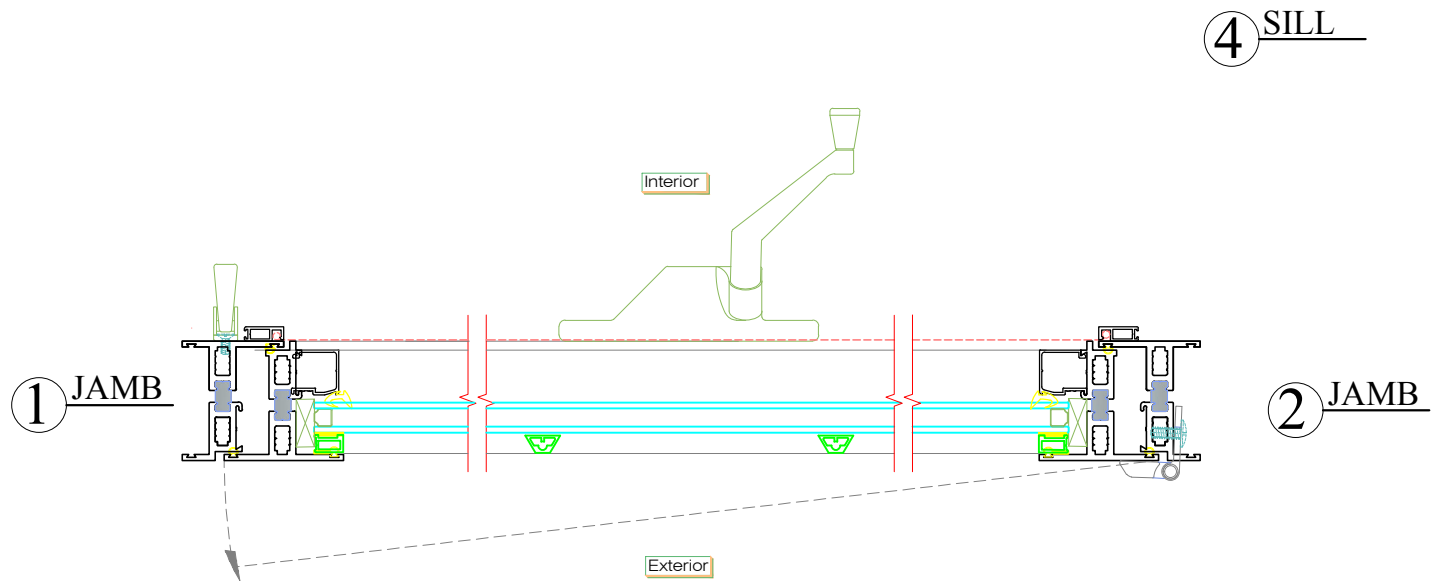


SERIES 5000 OUT-SWING  
CASEMENT WINDOW  
WITH EXTERIOR  
APPLIED GRID FRAME

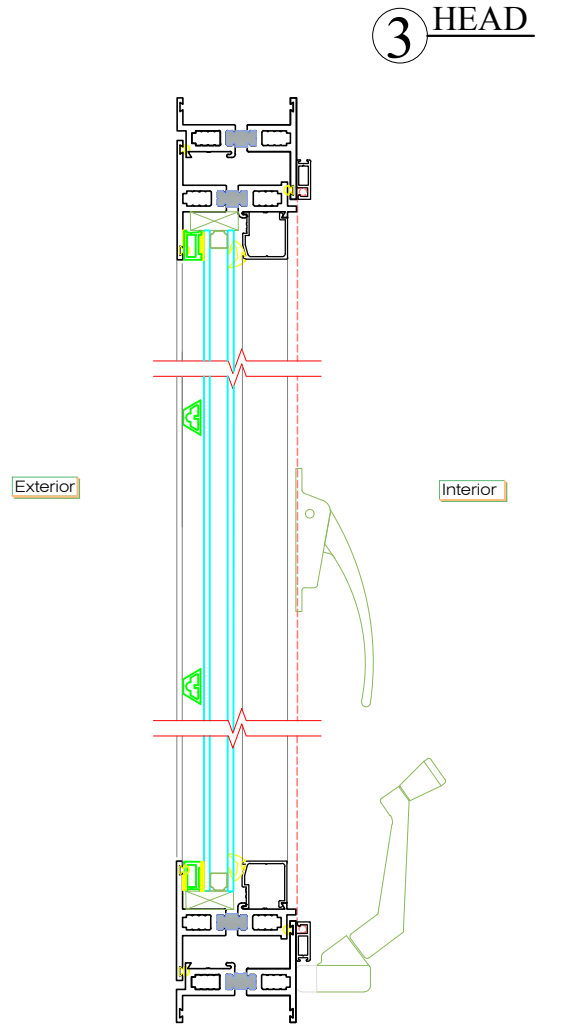

**TYPICAL SECTIONAL DETAILS**

|         |                      |          |           |      |             |
|---------|----------------------|----------|-----------|------|-------------|
| SHEET # | Drawn by:            | Customer | Revisions |      |             |
|         | Checked by:          |          | No.       | Date | Description |
|         | Date:                |          |           |      |             |
|         | Scale:<br>3" = 1'-0" |          | Project : |      |             |

**Window Tech Systems, Inc.**

15 Old Stonebreak Road, Malta, NY 12020  
 TEL: (800)999-9855 FAX: (518)899-4104  
 info@windowtechsystems.net  
 www.windowtechsystems.net