
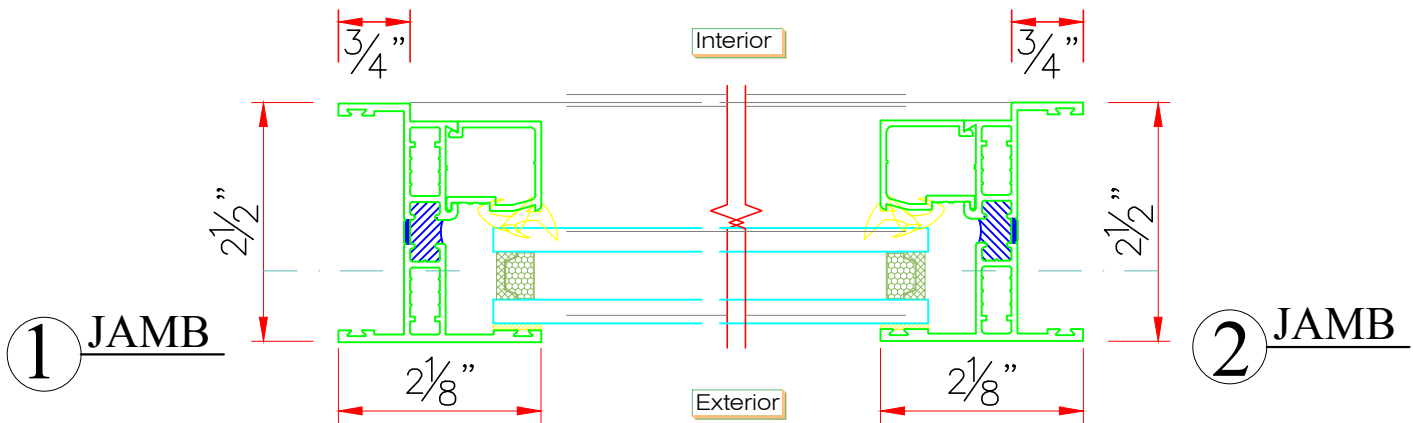


SERIES 5500
FIXED WINDOW
F-LC100 or CW100
5'0" x 5'0"

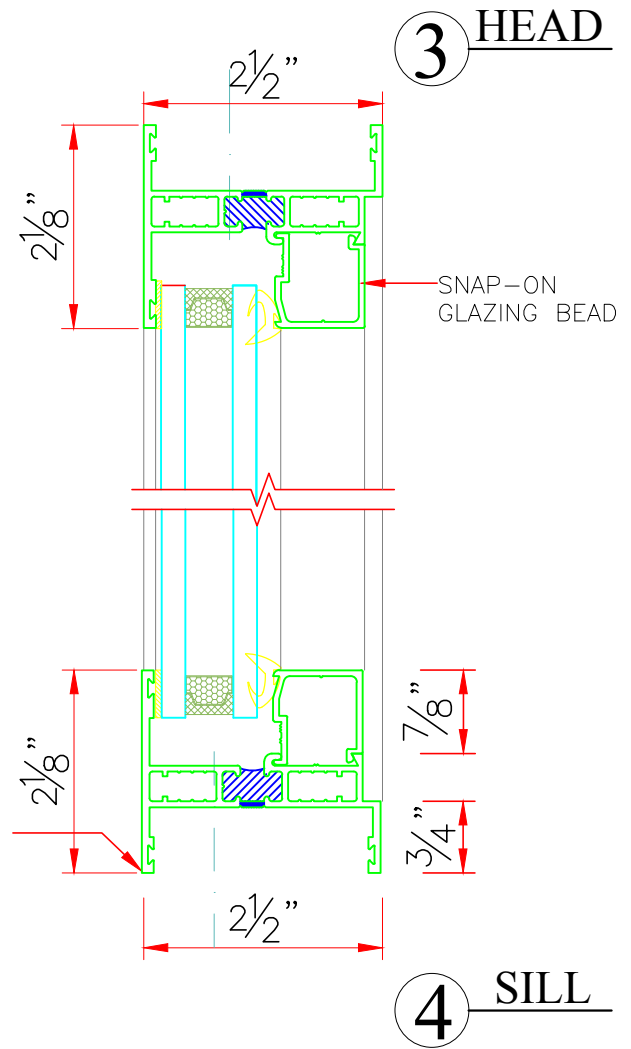

TYPICAL SECTIONAL DETAILS

SHEET #	Drawn by:	Customer	Revisions			Window Tech Systems, Inc. 15 Old Stonebreak Road, Malta, NY 12020 TEL: (800)999-9855 FAX: (518)899-4104 info@windowtechsystems.net www.windowtechsystems.net
	Checked by:		No.	Date	Description	
	Date:					
	Scale: 6" = 1'-0"		Project :			