
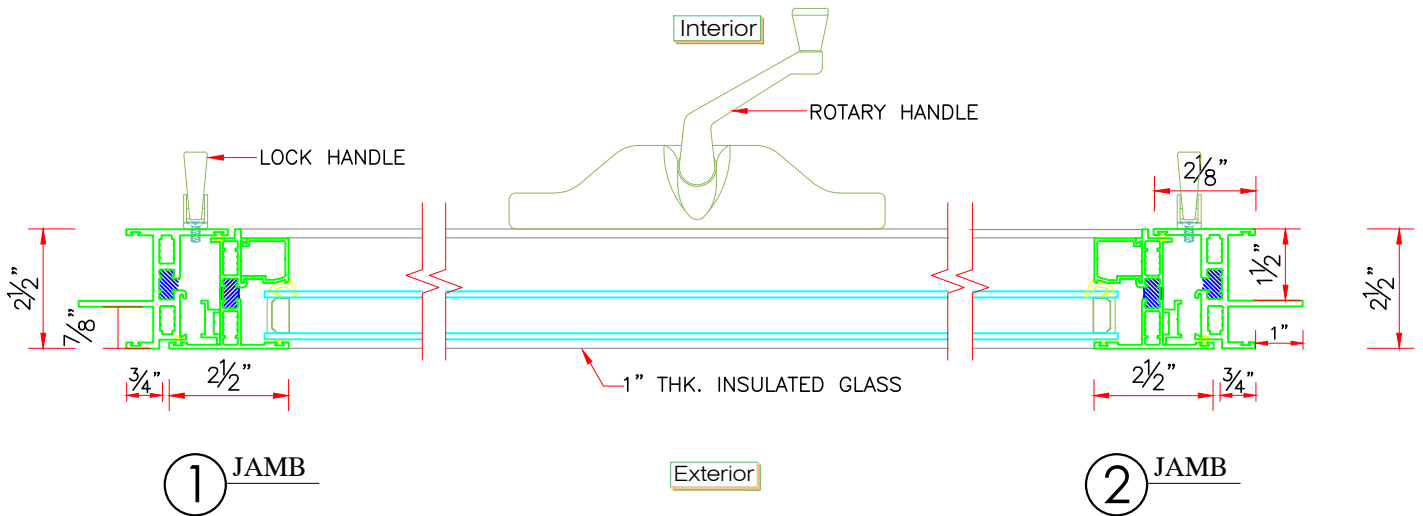


SERIES 5102
AWNING WINDOW
w/1" BLDRS.FIN
LC100 or CW100
4'0" x 2'8"

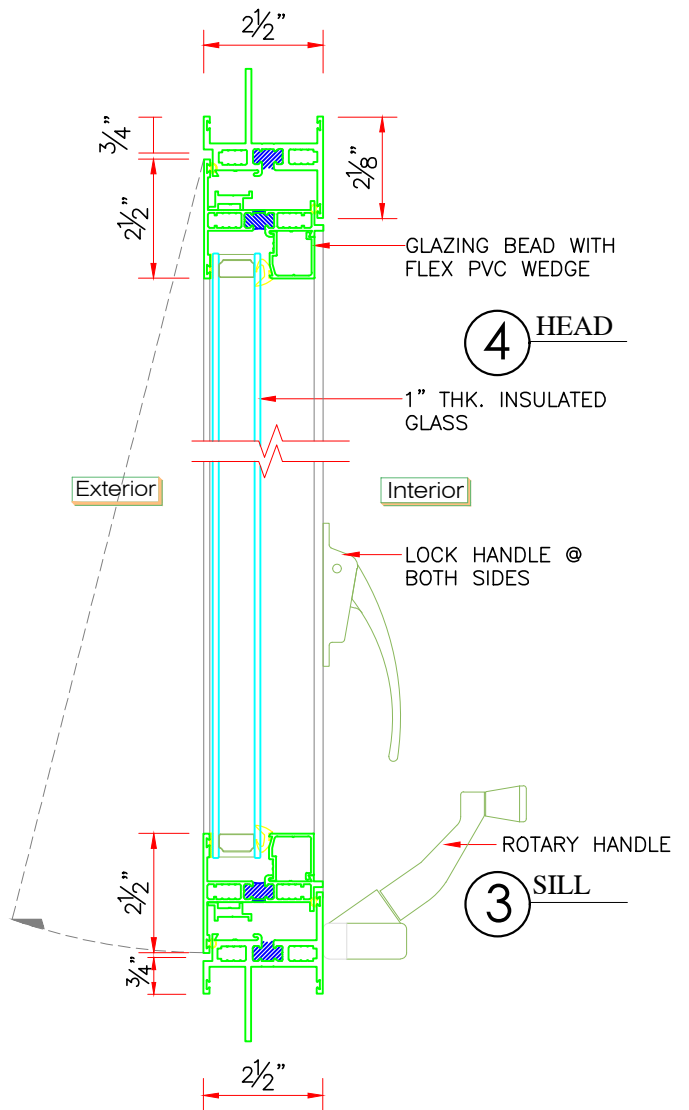

TYPICAL SECTIONAL DETAILS

SHEET #	Drawn by:	Customer	Revisions			Window Tech Systems 15 Old Stonebreak Road, Malta, NY 12020 800-999-9855 FAX: 518-899-4104 windowtechsystems.net info@windowtechsystems.net
	Checked by:		No.	Date	Description	
	Date:					
	Scale: 3" = 1'-0"		Project :			