



ALCOA SILLS & CLIP


6 5/8" ALOCA SILL & CLIP

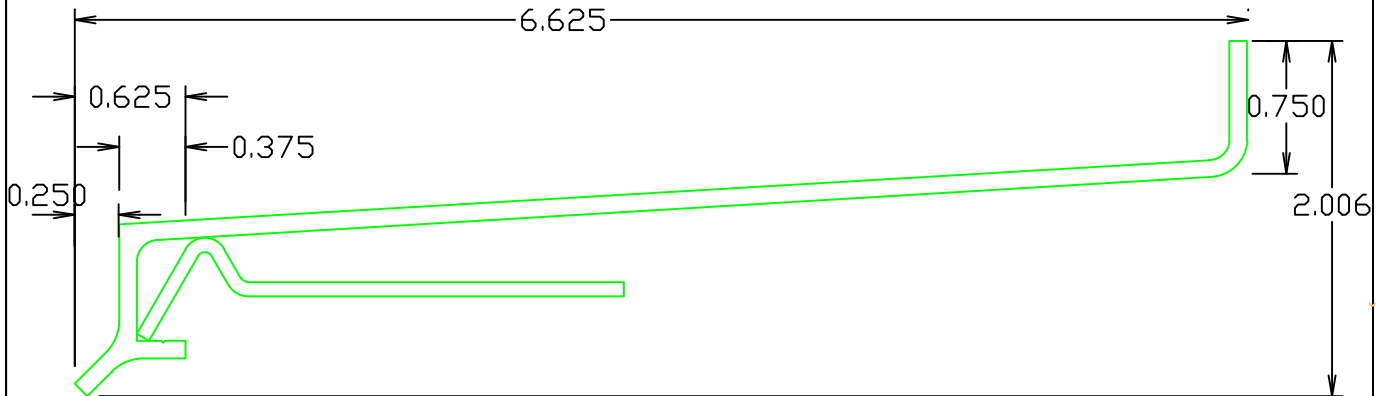

6 7/8" ALOCA SILL & CLIP

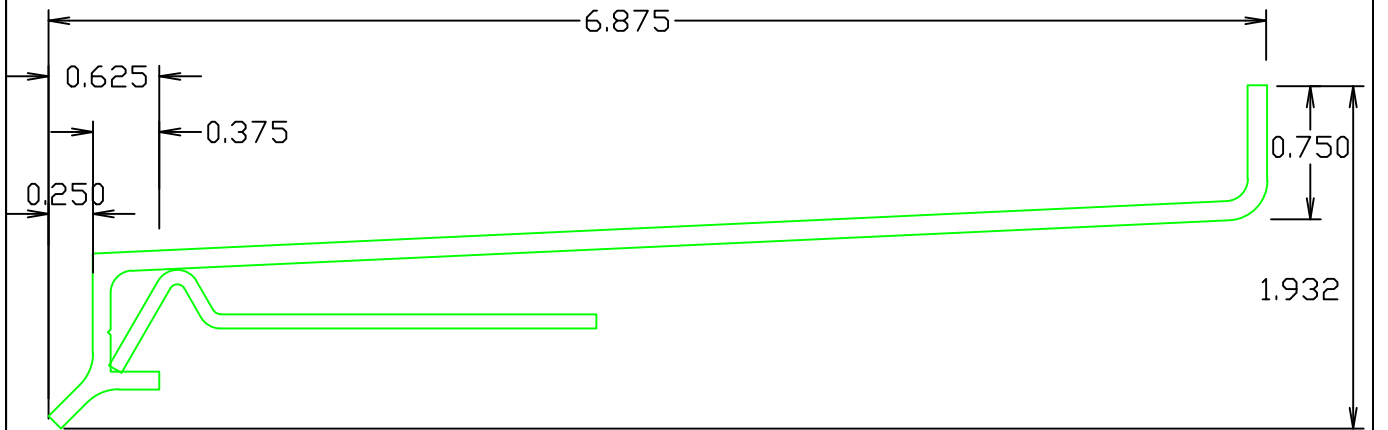

7 1/2" ALOCA SILL & CLIP

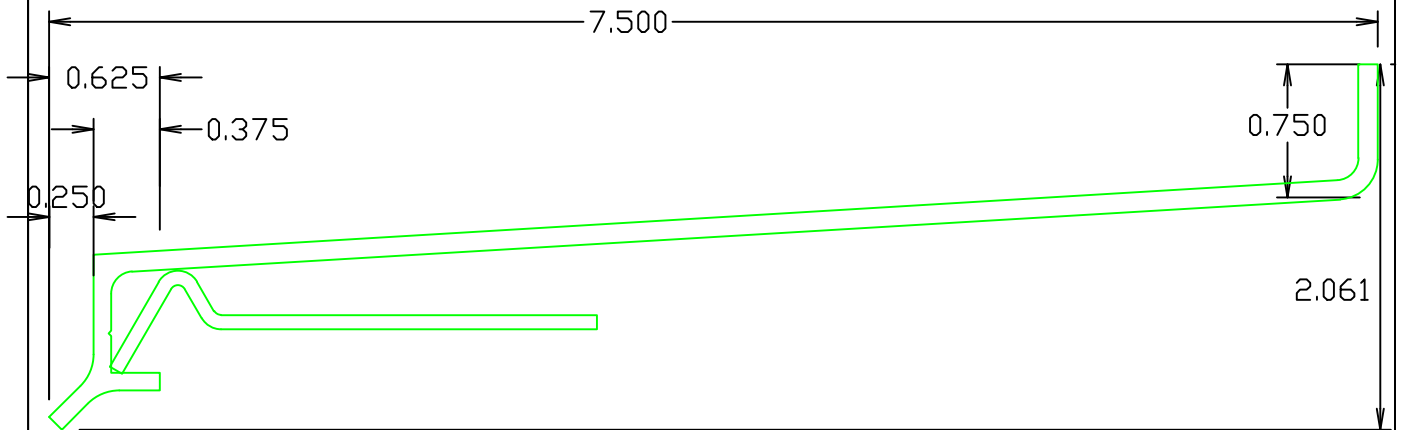

SHEET #	Drawn by:	Customer	Revisions			WINDOW TECH SYSTEMS 15 OLD STONEBREAK ROAD MALTA, NY 12020 800-999-9855 FAX: 518-899-4104 info@windowtechsystems.net
	Checked by:		Project :	No.	Date	
	Date:					
	Scale: FULL					